



614 SF

③ Third Floor  
1/8" = 1'-0"

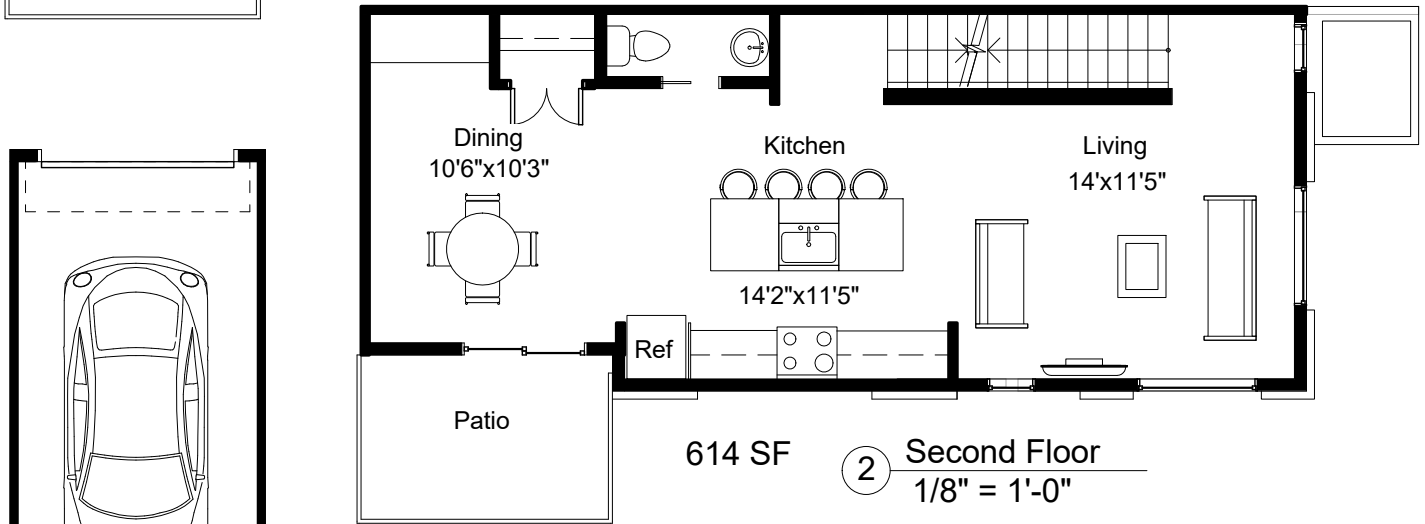

614 SF

② Second Floor  
1/8" = 1'-0"

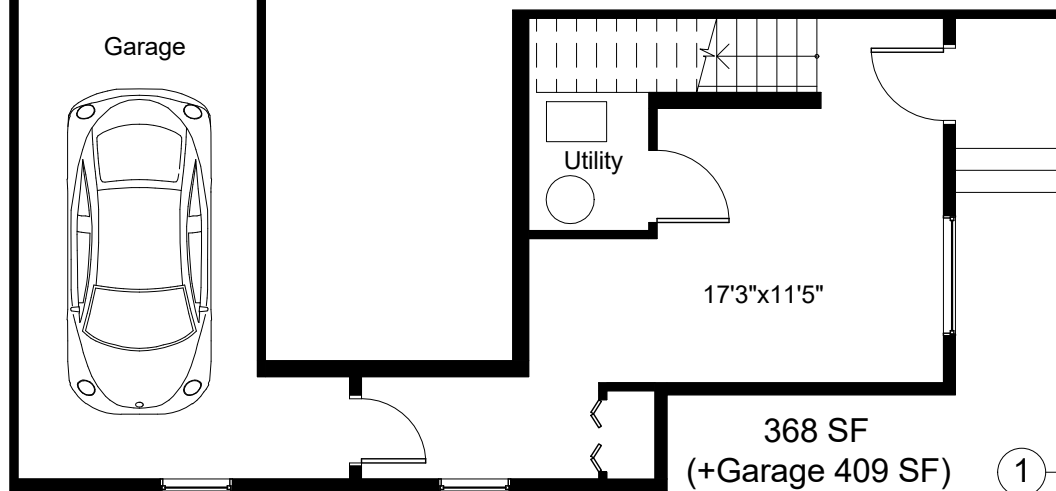

368 SF  
(+Garage 409 SF)

① First Floor/Garage  
1/8" = 1'-0"

**2 Bedroom, 2 1/2 bathroom unit**

DISCLAIMER:

WE RESERVE THE RIGHT TO MODIFY FEATURES, PLANS, SPECIFICATIONS WITHOUT NOTICE OR OBLIGATION. SQUARE FOOTAGES AND ROOM DIMENSIONS ARE APPROXIMATE ONLY.



**SAGE HILL**  
**GARDEN**

By Aldo Rossi Homes

Floor Plans 1,596 SF  
Building No. 4 Unit 357

357 Sage Hill Circle NW Calgary AB

Scale 1/8" = 1'-0"